


MODEL No	HEIGHT
CBT3/300	3 mtr
CBT4/300	4 mtr
CBT5/300	5 mtr
CBT6/300	6 mtr
CBT8/300	8 mtr

4No M6 ON A 101.6 PCD

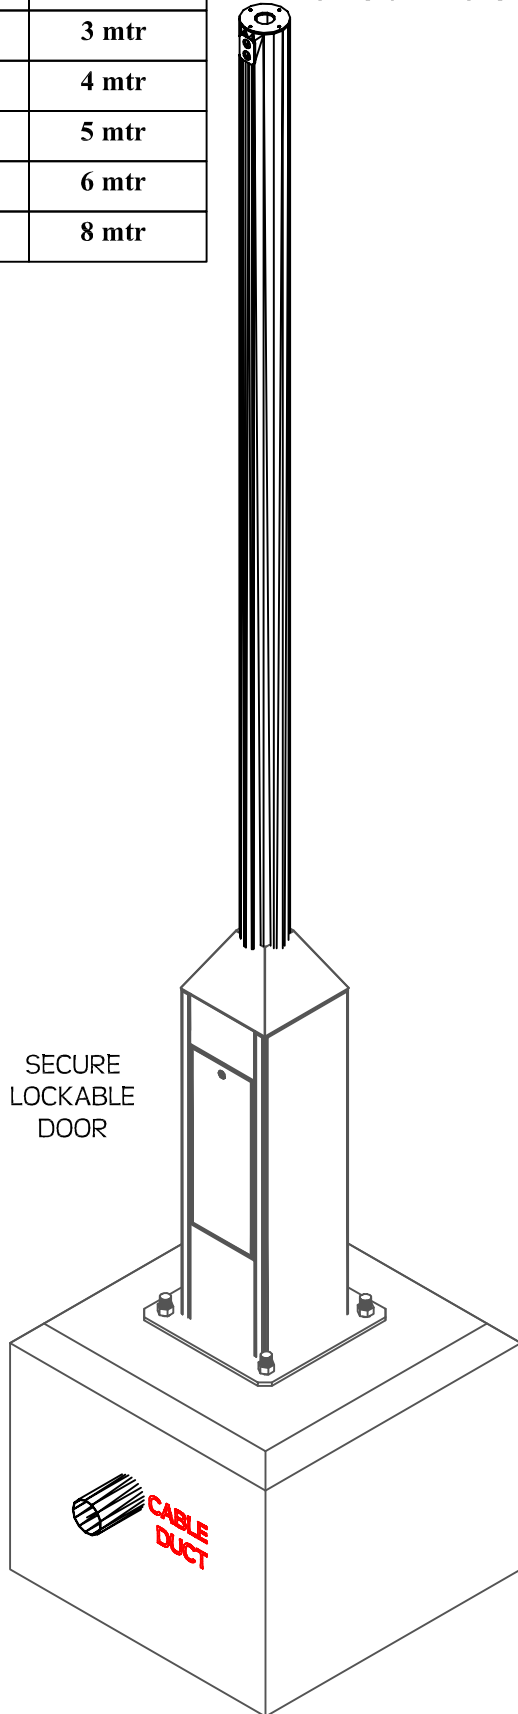


SECURE
LOCKABLE
DOOR

PLEASE SEE SETTING TEMPLATE PDF FOR THE
FOUNDATION DETAILS

MAX LOAD
50KG
50KG
50KG
50KG
50KG

FINISH: GALVANISED BS EN ISO 1461-2009

2No M25 CONDUIT GLANDS

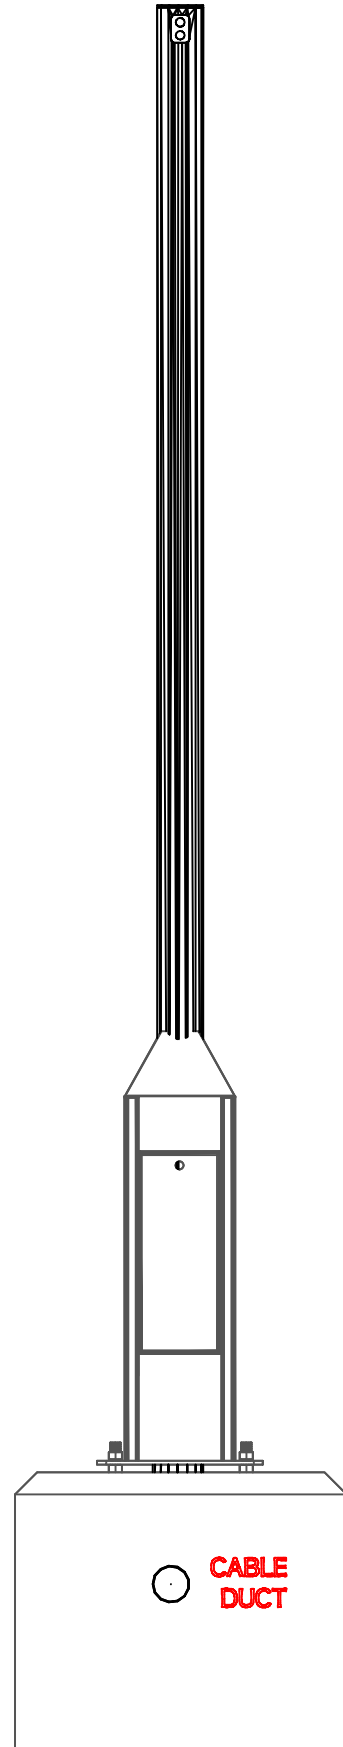

DESCRIPTION:
CABINET BASE POLE TUBULAR SHAFT
300SQ EQUIPMENT CABINET

DRAWN BY: BRIAN TURNER CTE

SCALE: NOT TO SCALE

DRAWING NO

CAM260717BT

QUALITY STANDARD

BS EN 1090



CAMERA TOWER ENGINEERING LTD
UNITS 1&2 MARSH HOUSE MILL
MARSH HOUSE LANE
DARWEN BB3 3JJ
brian@camera-towers.com

DATE:

JULY 2017

DIMS = mm

UNLESS STATED

STATUS:

ISSUED V1

MATERIAL: M/S GRADE 43A S275
TO EN 10025:1993