


MODEL No	HEIGHT
CBPTD3/300	3 mtr
CBPTD4/300	4 mtr
CBPTD5/300	5 mtr
CBPTD6/300	6 mtr
CBPTD8/300	8 mtr

MAX LOAD
40KG
40KG
40KG
40KG
40KG


FINISH: GALVANISED BS EN ISO 1461-2009

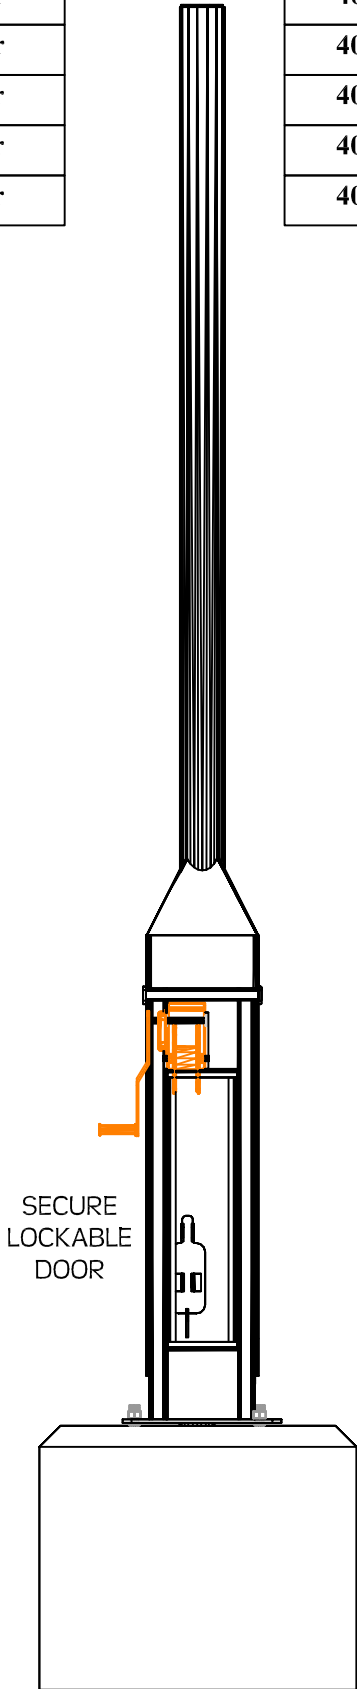

SECURE
LOCKABLE
DOOR

PLEASE SEE SETTING TEMPLATE PDF FOR THE FOUNDATION DETAILS

4No M6 ON A 101.6 PCD
2No M25
CONDUIT GLANDS

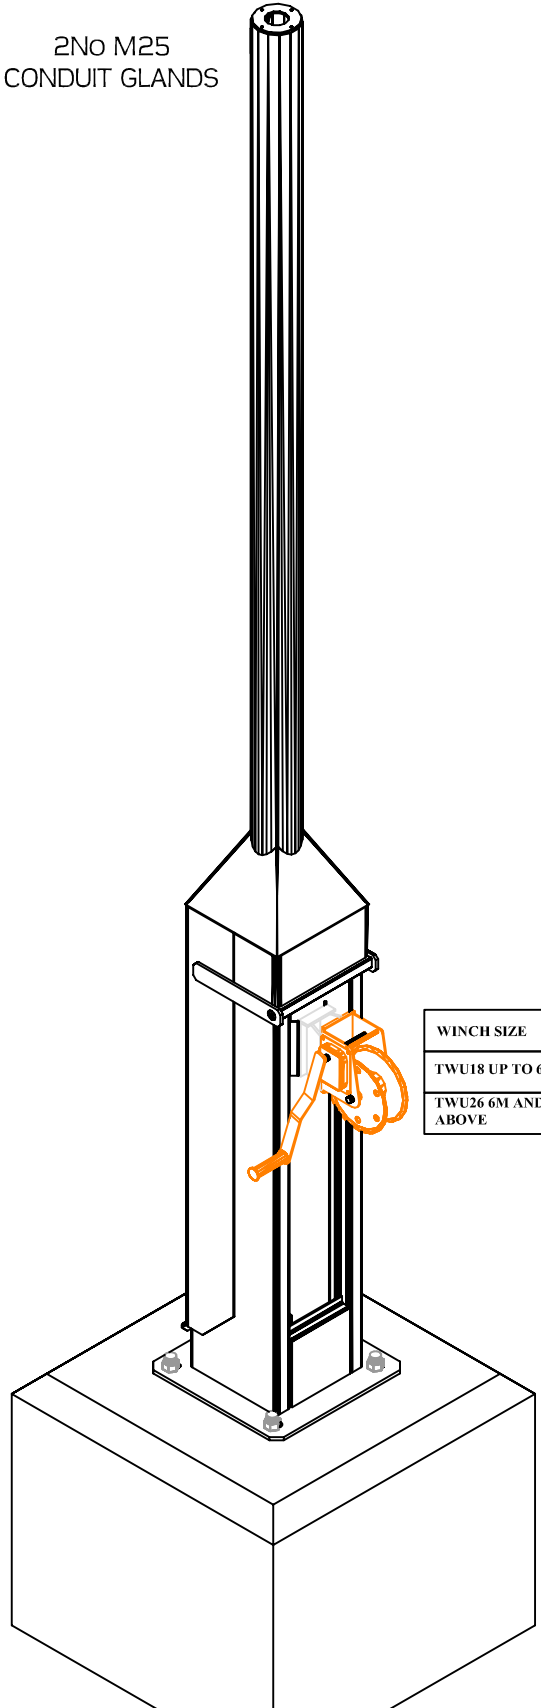

WINCH SIZE
TWU18 UP TO 6M
TWU26 6M AND ABOVE

DESCRIPTION:
CABINET BASE POLE TILT DOWN
300 SQ EQUIPMENT CABINET

DRAWN BY: BRIAN TURNER CTE
DRAWING NO CAM260717BT

SCALE: NOT TO SCALE
QUALITY STANDARD BS EN 1090

 CAMERA TOWER ENGINEERING LTD
UNITS 1&2 MARSH HOUSE MILL
MARSH HOUSE LANE
DARWEN BB3 3JJ
brian@camera-towers.com

DATE: JULY 2017
STATUS: ISSUED V1

DIMS = mm UNLESS STATED
MATERIAL: M/S GRADE 43A S275
TO EN 10025:1993